

eight
O courtyards

Intimate Outdoor Spaces

TOWER F
14 CANBERRA DRIVE

| FLR | UNIT | 29 | 30 | 31 | 32 |
|----------|--------------------------------------|---------------------------------------|---------------------------------------|--------------------------------------|------|
| 14 | C2 #14-29 (90 sqm/969 sqft) | DDK #14-30 (146 sqm/1572 sqft) | DDK #14-31 (114 sqm/1227 sqft) | | |
| 13 | C2 #13-29 (90 sqm/969 sqft) | DDK #13-30 (146 sqm/1572 sqft) | DDK #13-31 (114 sqm/1227 sqft) | C2 #13-32 (90 sqm/969 sqft) | |
| 12 | C2 #12-29 (90 sqm/969 sqft) | DDK #12-30 (146 sqm/1572 sqft) | DDK #12-31 (114 sqm/1227 sqft) | C2 #12-32 (90 sqm/969 sqft) | |
| 11 | C2 #11-29 (90 sqm/969 sqft) | DDK #11-30 (146 sqm/1572 sqft) | DDK #11-31 (114 sqm/1227 sqft) | C2 #11-32 (90 sqm/969 sqft) | |
| 10 | C2 #10-29 (90 sqm/969 sqft) | DDK #10-30 (146 sqm/1572 sqft) | DDK #10-31 (114 sqm/1227 sqft) | C2 #10-32 (90 sqm/969 sqft) | |
| 9 | C2 #09-29 (90 sqm/969 sqft) | DDK #09-30 (146 sqm/1572 sqft) | DDK #09-31 (114 sqm/1227 sqft) | C2 #09-32 (90 sqm/969 sqft) | |
| 8 | C2 #08-29 (90 sqm/969 sqft) | DDK #08-30 (146 sqm/1572 sqft) | DDK #08-31 (114 sqm/1227 sqft) | C2 #08-32 (90 sqm/969 sqft) | |
| 7 | C2P #07-29 (130 sqm/1399 sqft) | DDK #07-30 (146 sqm/1572 sqft) | DDK #07-31 (114 sqm/1227 sqft) | C2P #07-32 (130 sqm/1399 sqft) | |
| 6 | | DDK #06-30 (146 sqm/1572 sqft) | DDK #06-31 (114 sqm/1227 sqft) | | |
| 5 | | DDK #05-30 (146 sqm/1572 sqft) | DDK #05-31 (114 sqm/1227 sqft) | | |
| 4 | MSCP | DDK #04-30 (146 sqm/1572 sqft) | DDK #04-31 (114 sqm/1227 sqft) | | MSCP |
| 3 | | DDK #03-30 (146 sqm/1572 sqft) | DDK #03-31 (114 sqm/1227 sqft) | | |
| 2 | | DDK #02-30 (146 sqm/1572 sqft) | DDK #02-31 (114 sqm/1227 sqft) | | |
| 1 | | DDKP #01-30 (189 sqm/2034 sqft) | DDKP #01-31 (145 sqm/1561 sqft) | | |
| Basement | | LANDSCAPE DECK | | | |

3 Bedroom Compact
 4 Bedroom Dual Key
 3 Bedroom Dual Key



When nature's tranquility meets cosmopolitan comforts, it's a dream come true.

What's Around You.

Thematic Courtyards

1. Vigour Courtyard
2. Serenity Courtyard
3. Discovery Courtyard
4. Inspiration Courtyard
5. Play Courtyard
6. Spa Courtyard
7. Wellness Courtyard
8. Harmony Courtyard

Central Court

- A. Forecourt Plaza
- B. Clubhouse
- C. Promenade
- D. Palm Oasis
- E. Spa Dining Pavilion
- F. Hydro-vitality Gym
- G. Gym
- H. 50m Lap Pool
- I. Splash Cove

Leisure & Entertainment

- J. Children's Playground
- K. BBQ Pavilion
- L. Rainforest Fitness Trail
- M. Merry Treehouse
- N. Multi-purpose Court
- O. Kid's Corner
- P. Tennis Court
- Q. Bliss Spa Pavilion
- R. Rest Pavilion

Thematic Gardens

- S. Zen Garden
- T. Mediterranean Grove
- U. Tropical Paradise

Others

- V. Side Gate
- W. Guardhouse
- X. Drop-off Porch

eight courtyards
Intimate Outdoor Spaces



Blissful Comforts

Relish the perfect getaway at Eight Courtyards and stroll with nature's best. With 12 towers comprising 5 blocks of 14 storeys and 7 blocks of 15 storeys, the serene haven offers 654 residential units of enchanting rapture.

Sitting in the luxurious comforts of 8 rejuvenating courtyards and full condominium facilities, the intimate outdoor spaces provide a wide choice of unit types from 1-bedroom to 4-bedroom, dual key units and penthouses. The modern architectural design also includes 2 convenient shop units to suit the needs of all families.

For a sheer indulgence of everything life can offer, live the moments at Eight Courtyards.

eight
courtyards
Intimate Outdoor Spaces

Artist's Impression





Play Courtyard

1ST STOREY PLAN

TOWER F



eight courtyards
Intimate Outdoor Spaces

14 CANBERRA DRIVE



Disclaimer: The above plans are subject to change as may be approved by the relevant authorities. The key plan is not to scale. Colour shading on units are indicative only.

2ND - 6TH STOREY PLAN

TOWER F

7TH STOREY PLAN

TOWER F

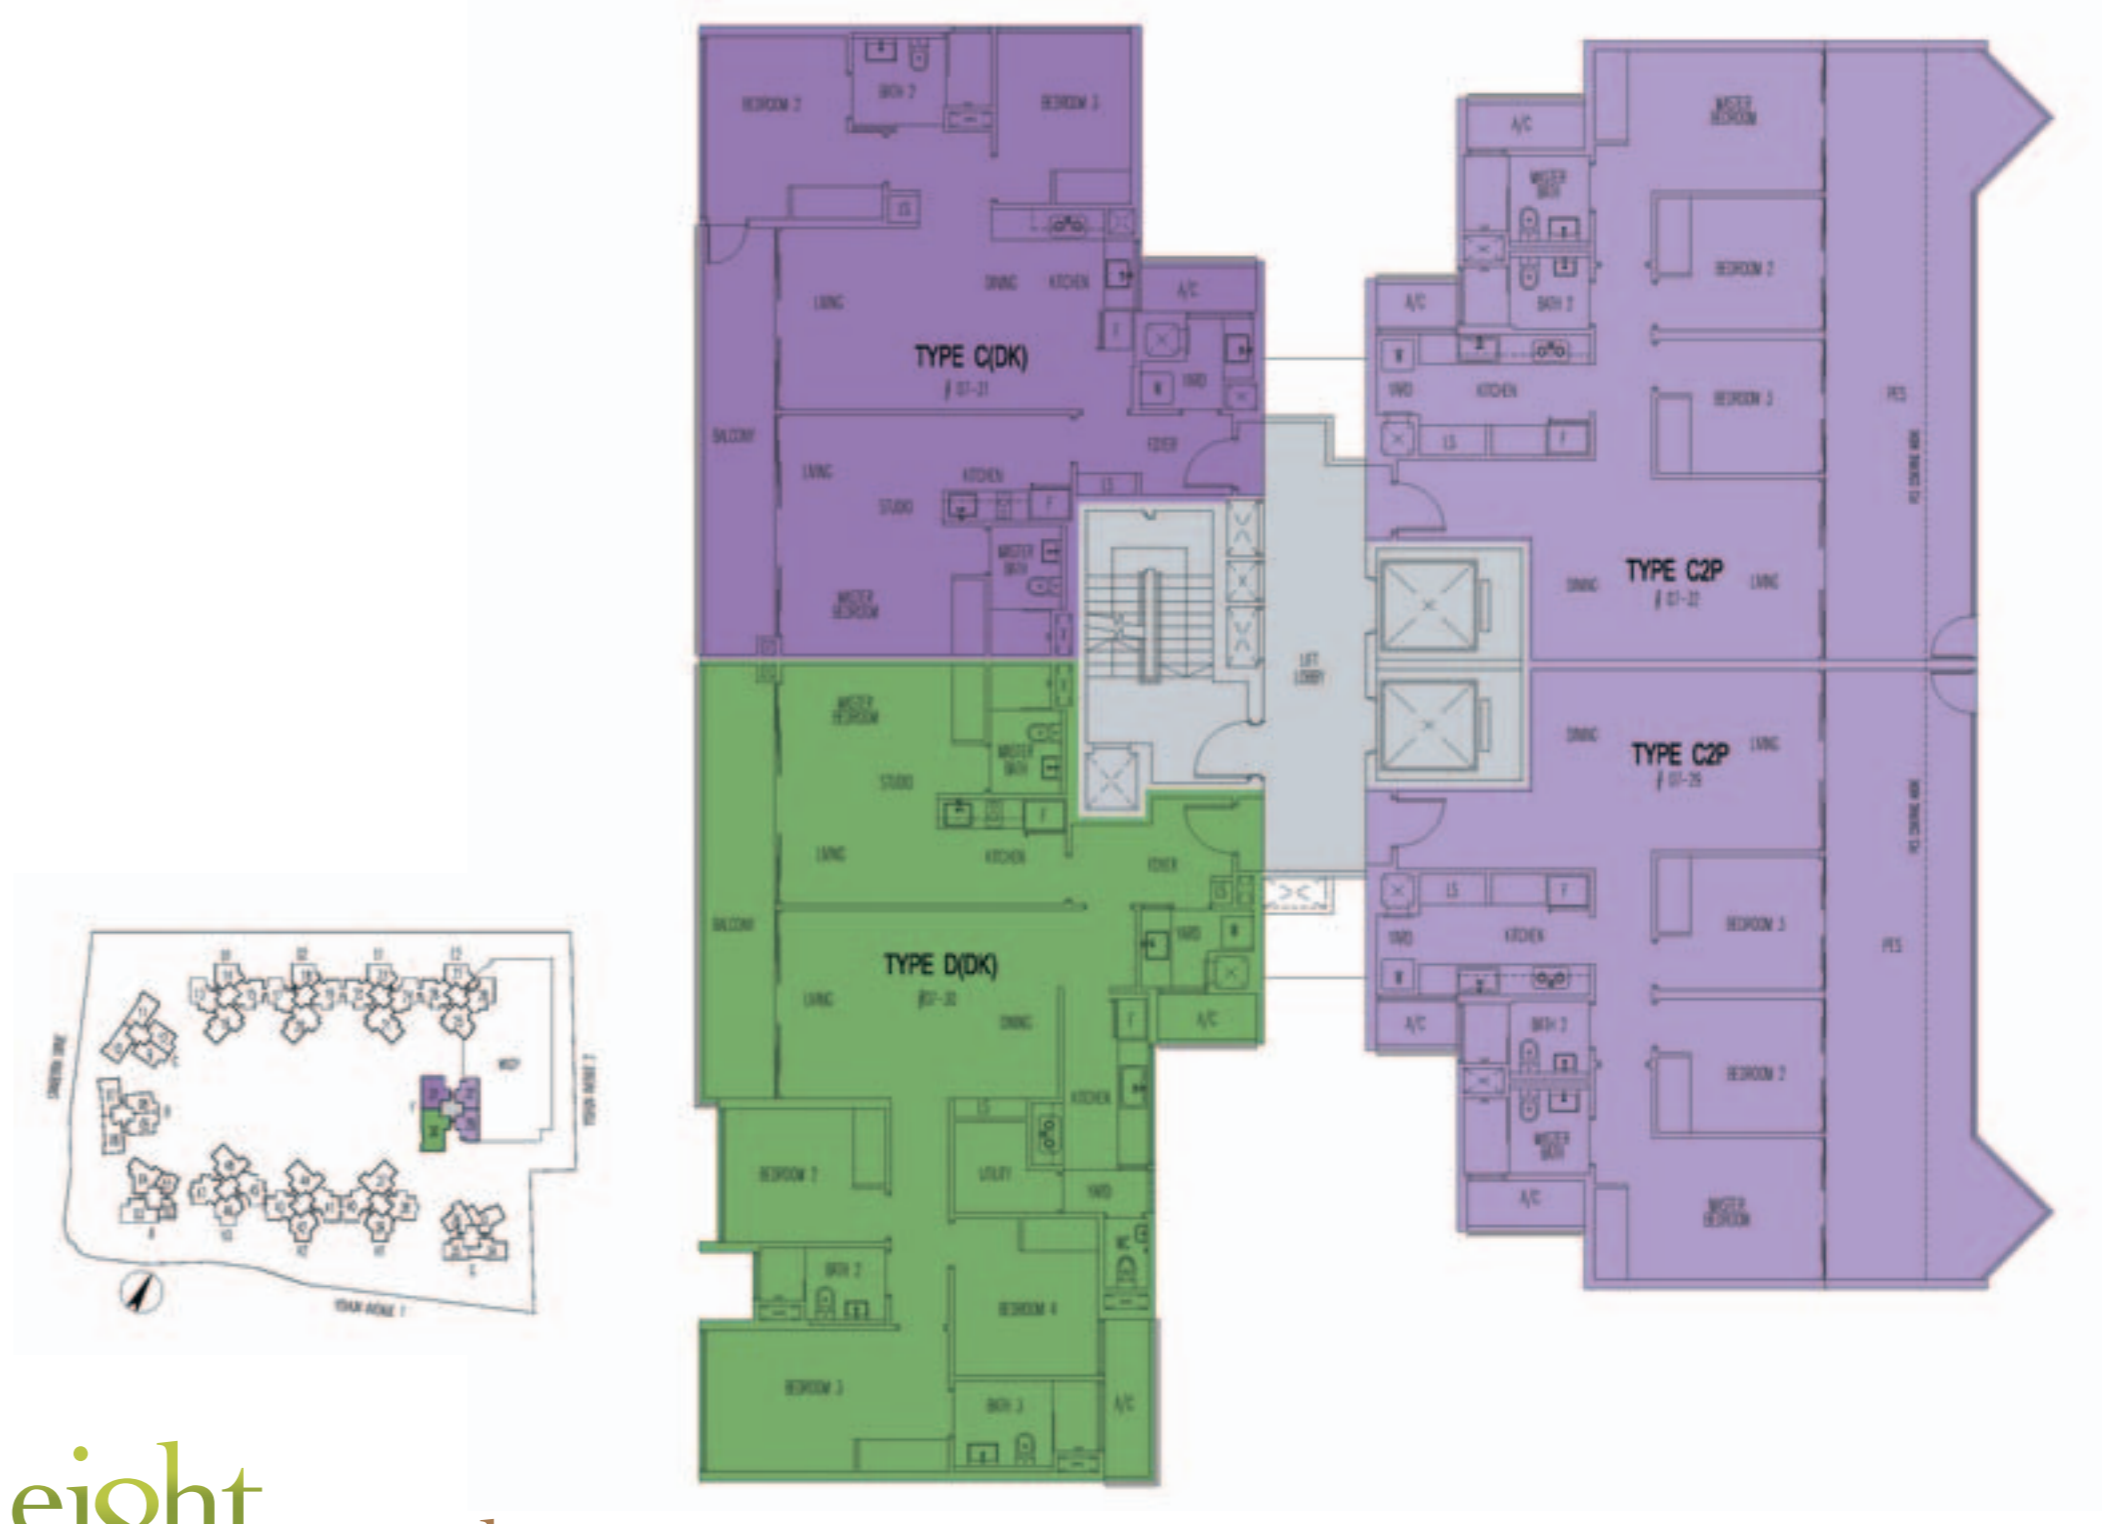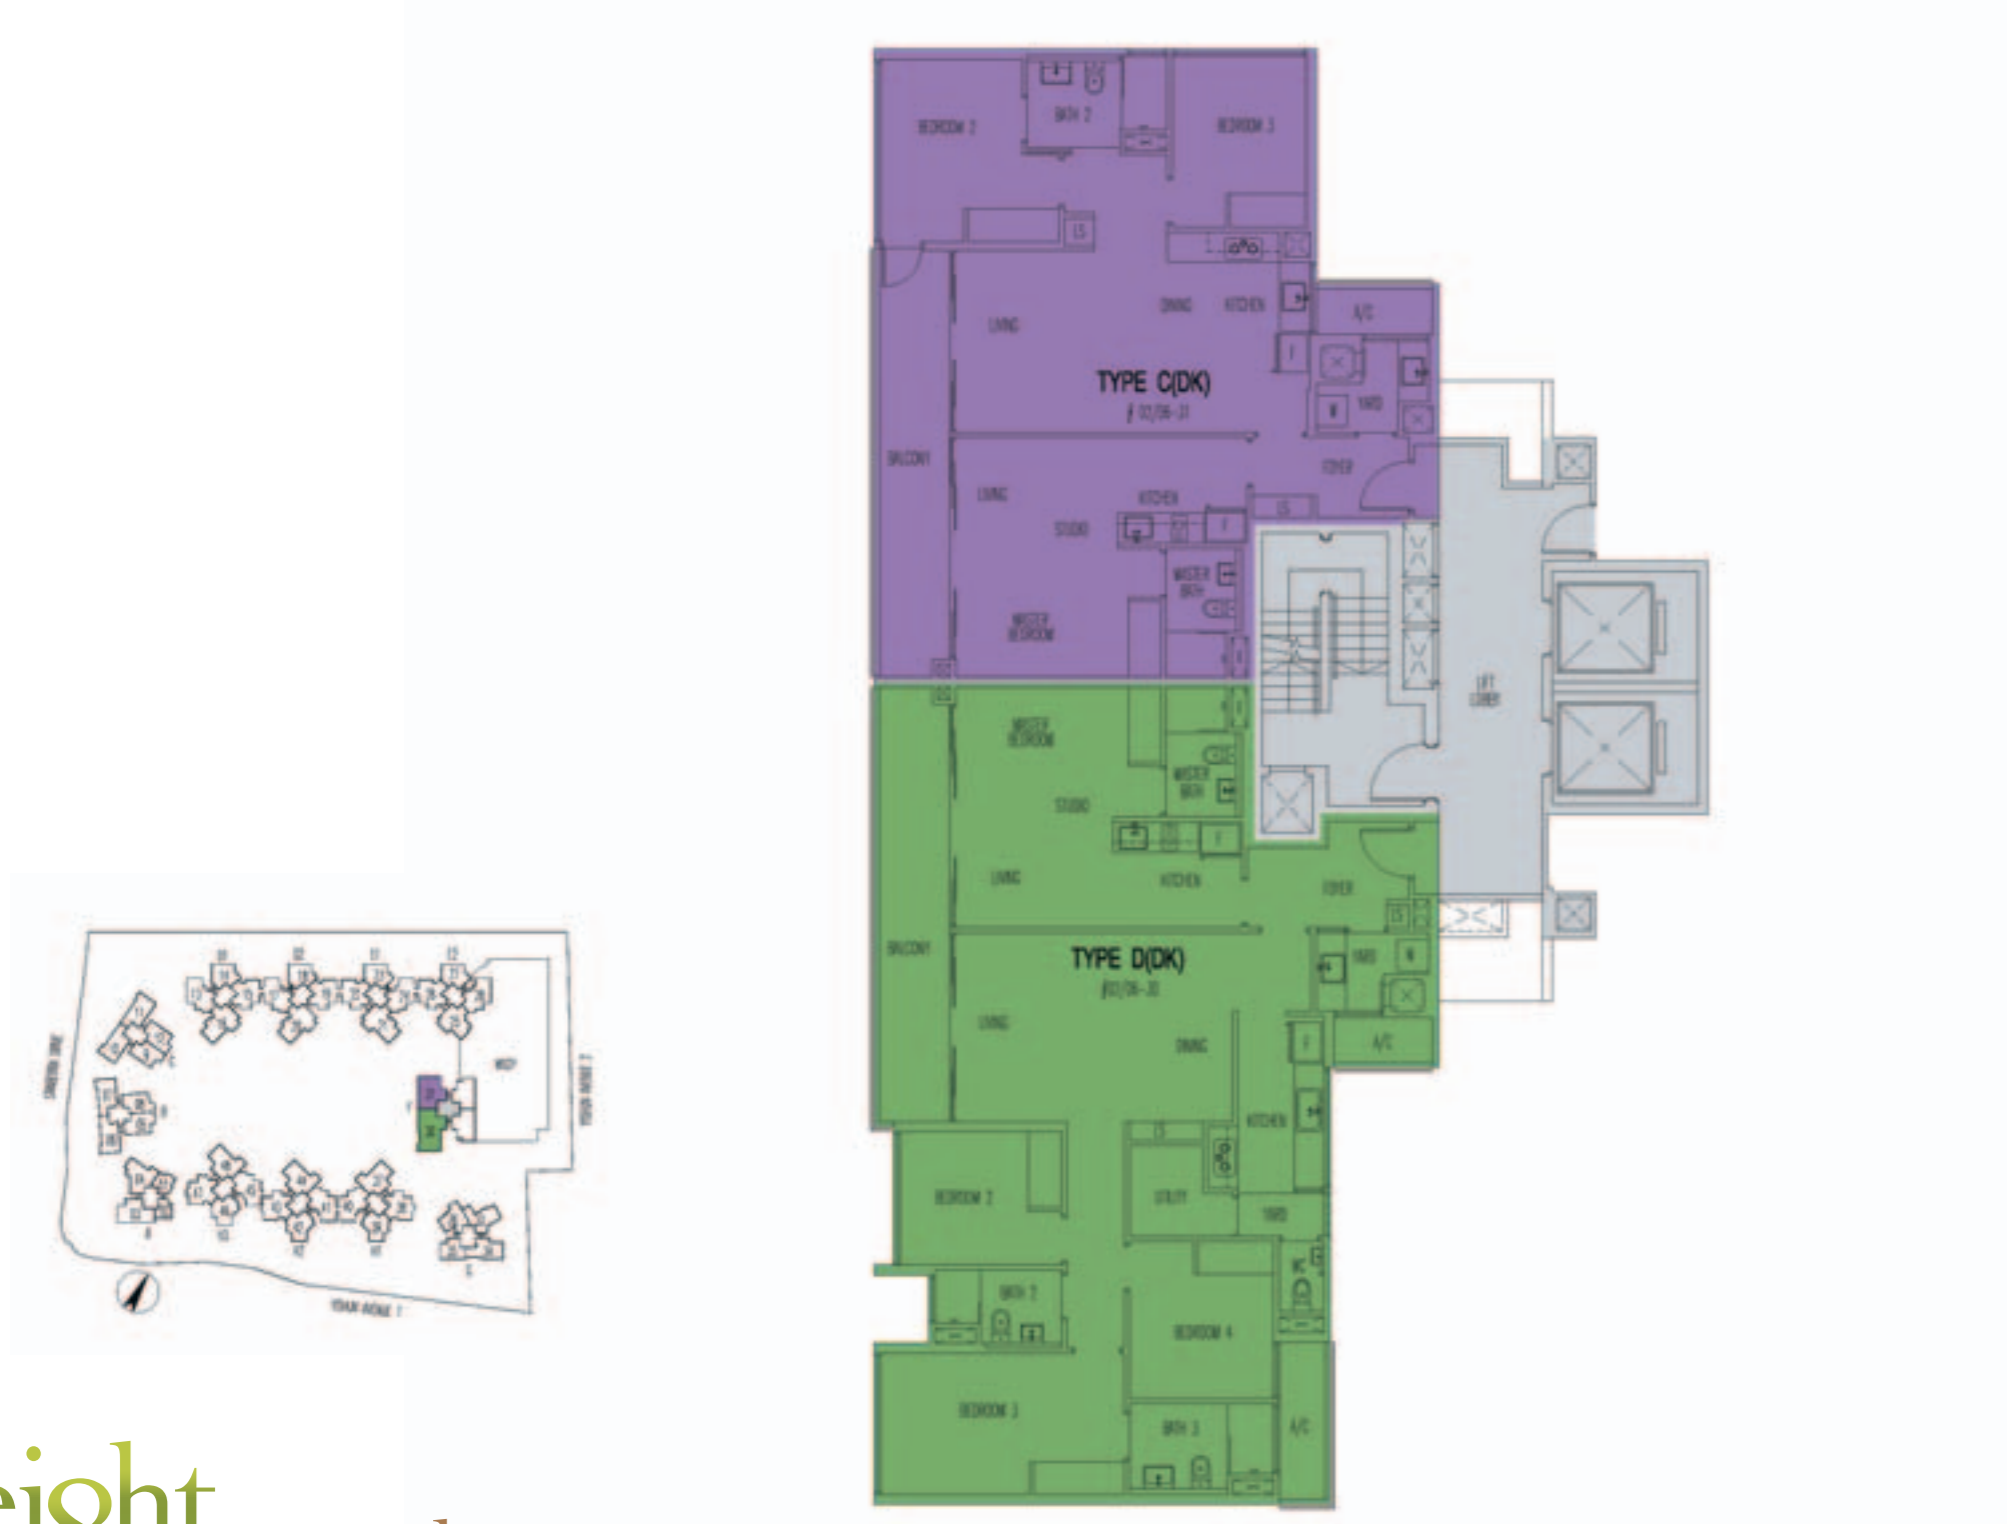


8TH - 13TH STOREY PLAN

TOWER F

14TH STOREY PLAN

TOWER F

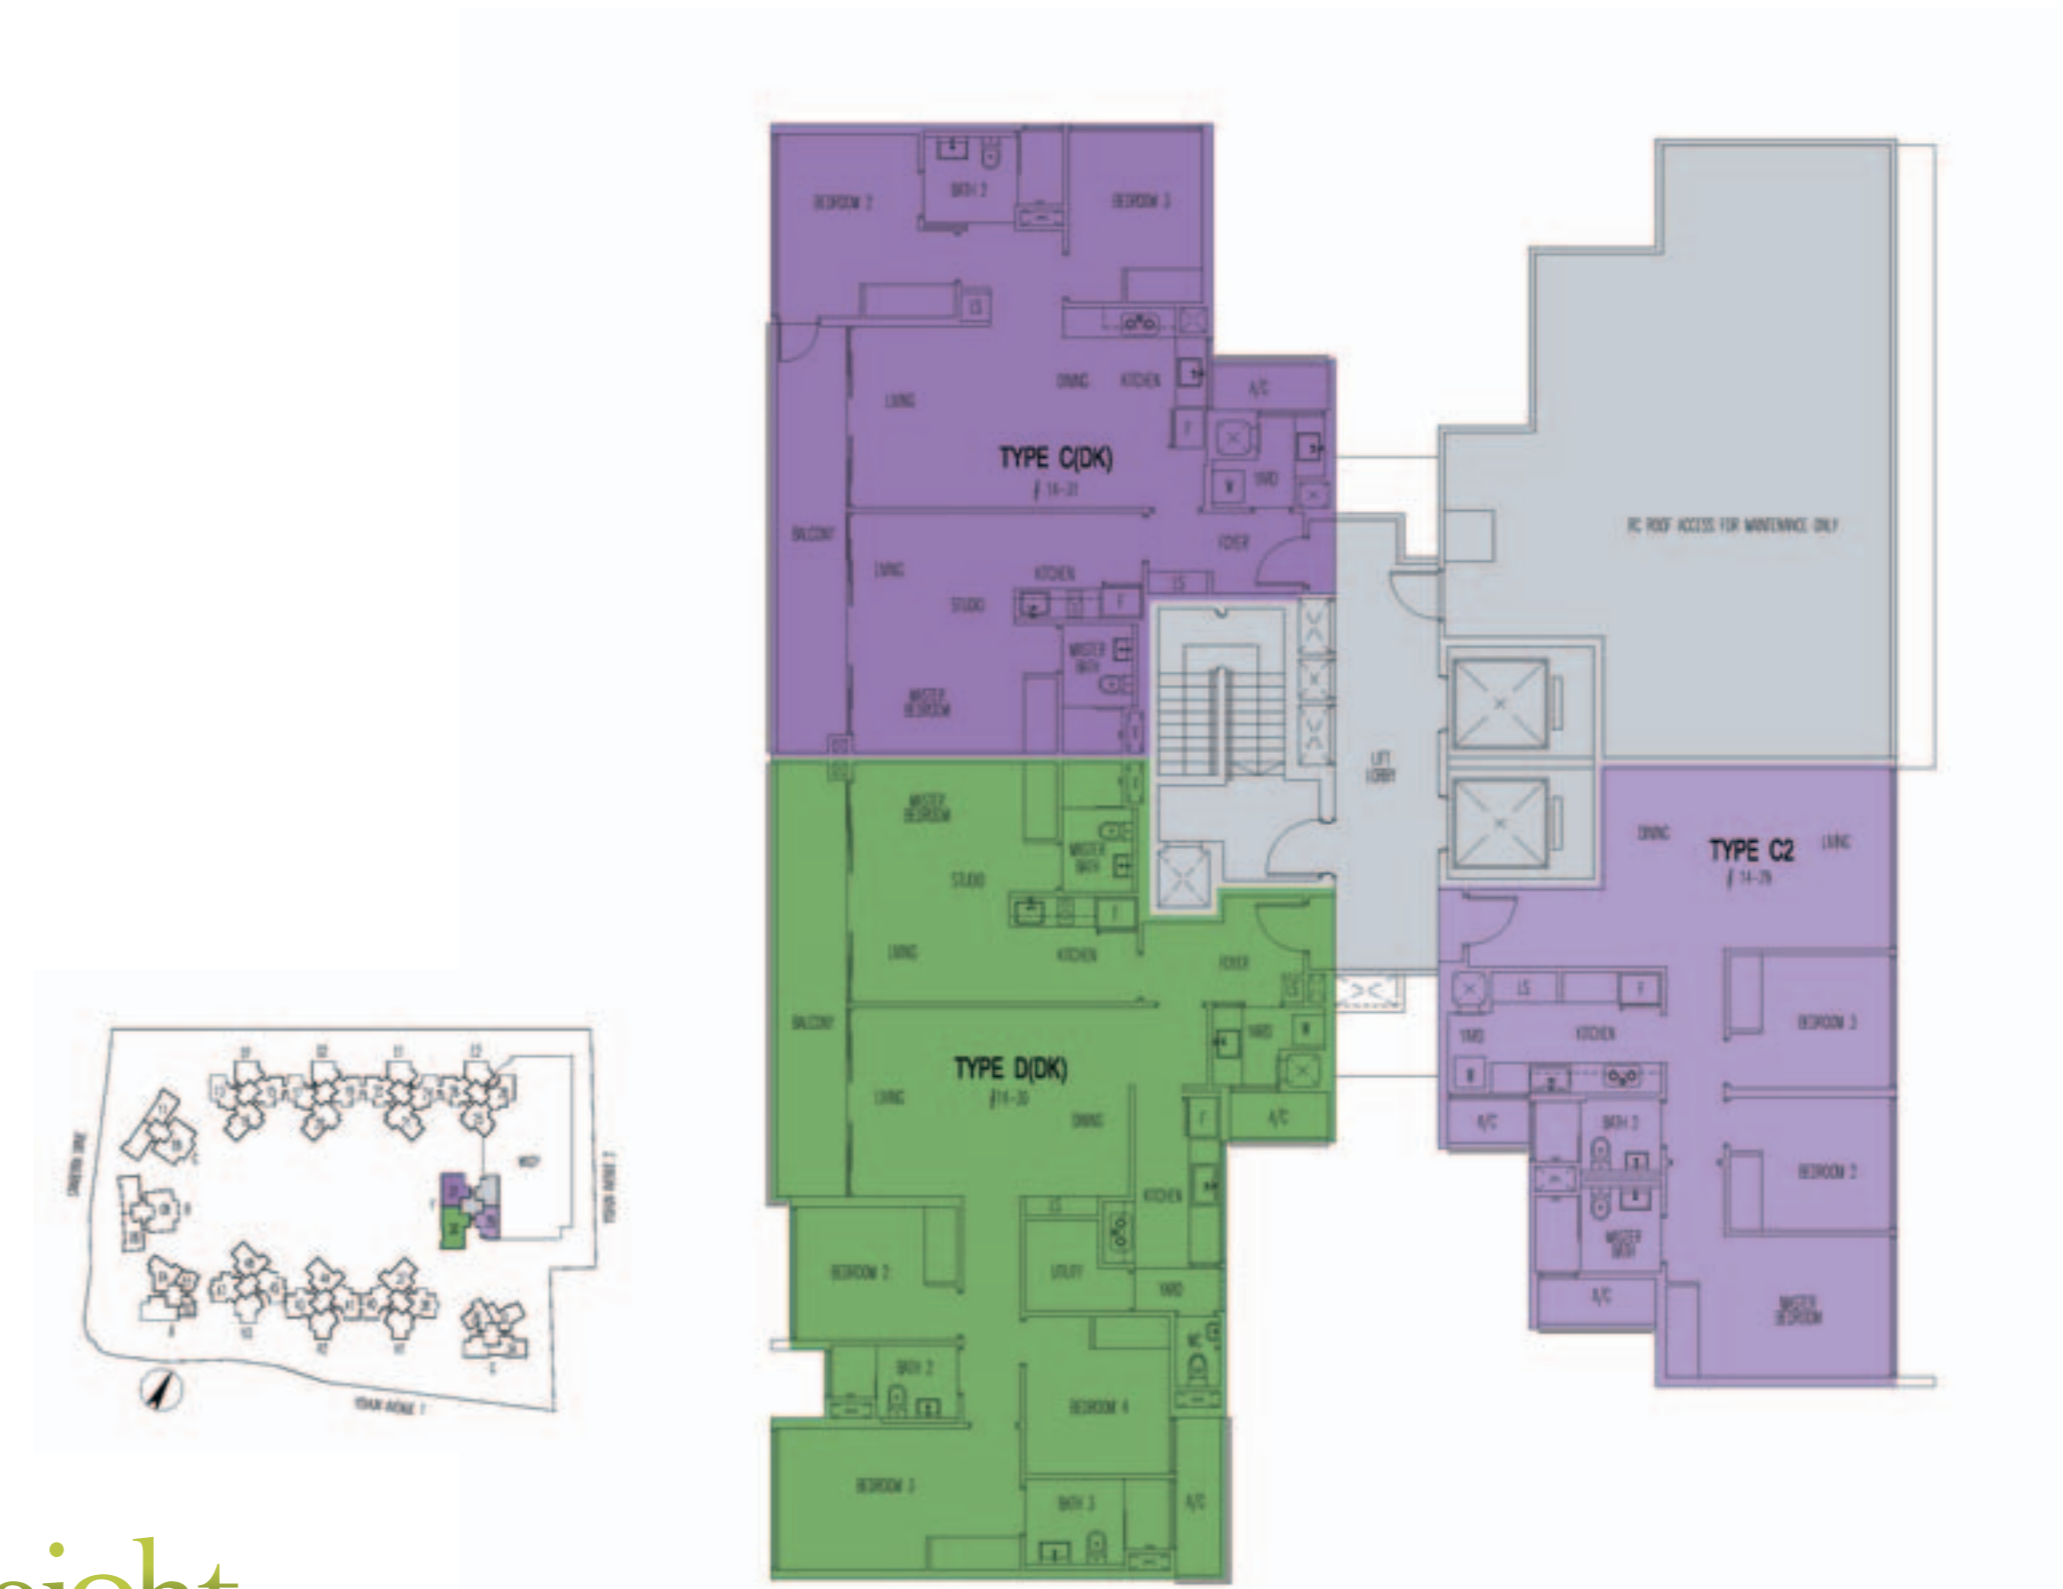

Developer : Yishun Gold Pte Ltd (Company UEN No. 201016945R)
Lot No. : Lot 3149K Mukim 19
Tenure : Leasehold estate of 99 years commencing from 20th September 2010
Developer's License No. : C0748
Building Plan No. : A1987-00081-2010-BP01 dated 4th April 2011
Expected Date of TOP : 30th September 2015
Expected Date of Legal Completion : 30th September 2018

While every reasonable care has been taken in preparing this brochure and in constructing the models and showflats, the Developer and the Marketing Agent(s) cannot be held responsible for any inaccuracies or omissions. Visual representations, models, showflat displays and illustrations, photographs, art renderings and other graphic representations and references are intended to portray only artistic impressions of the development and cannot be regarded as representations of fact. Floor areas are approximate measurements and are subject to final survey. The property is subject to final inspection by the relevant authorities to comply with the current codes of practice.

All information, specifications, rendering, visual representations and plans are current at the time of publication and are subject to change as may be required by us and/or the competent authorities, and shall not form part of any offer or contract nor constitute any warranty by us and shall not be regarded as statements or representations of fact. All plans are subject to amendments as directed and/or approved by the building authorities. All areas are approximate measurements only and subject to final survey. The Sale and Purchase Agreement shall form the entire agreement between us as the Developer and the Purchaser, and shall supersede all statements, representations or promises made prior to the signing of Sale and Purchase Agreement and shall in no way be modified by any statements, representations of promises made by us or the Marketing Agent (s).

Jointly Developed By:



Far East Organization
INSPIRING BETTER LIVES

Call 6481 8802 6273 2122
www.8courtyards.com